
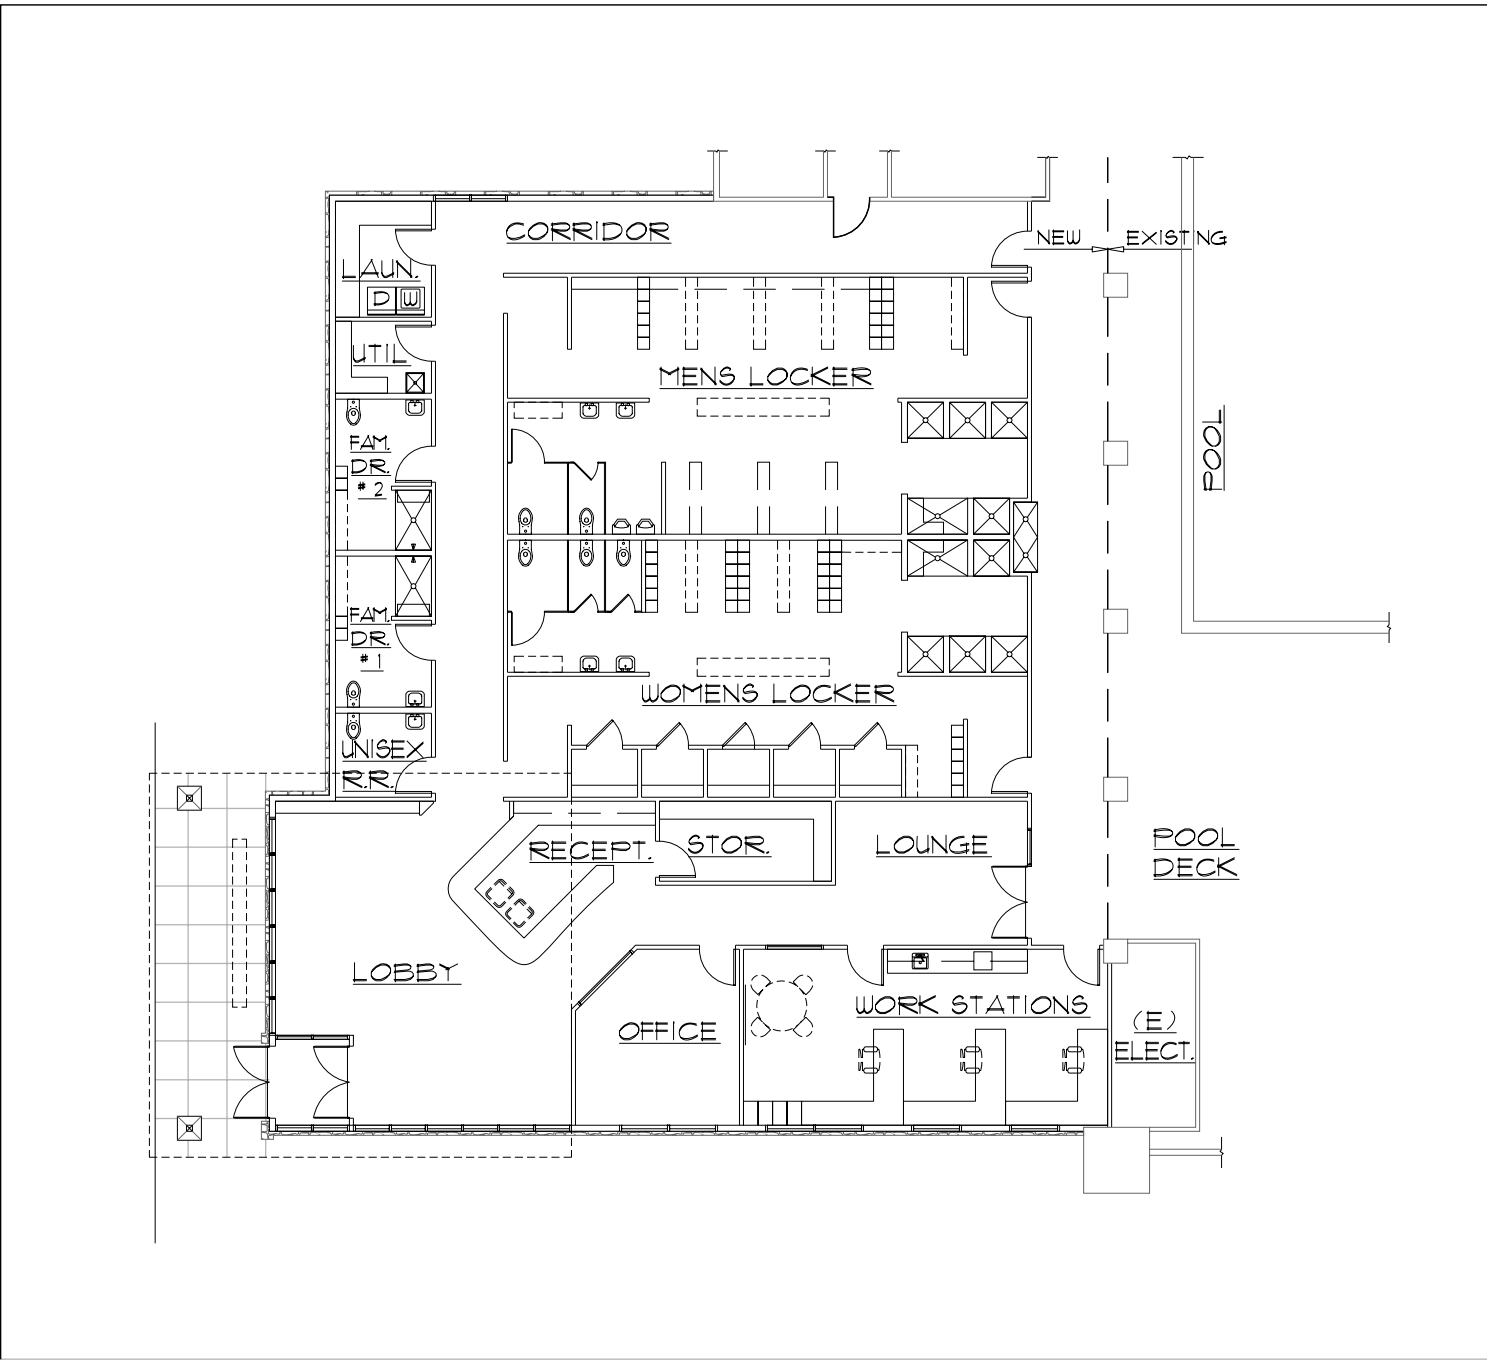


REDUCED PRINTS ARE ISSUED FOR CONVENIENCE ONLY -
CONSULT FULL SIZE DRAWINGS IN CASE OF CONFLICTS

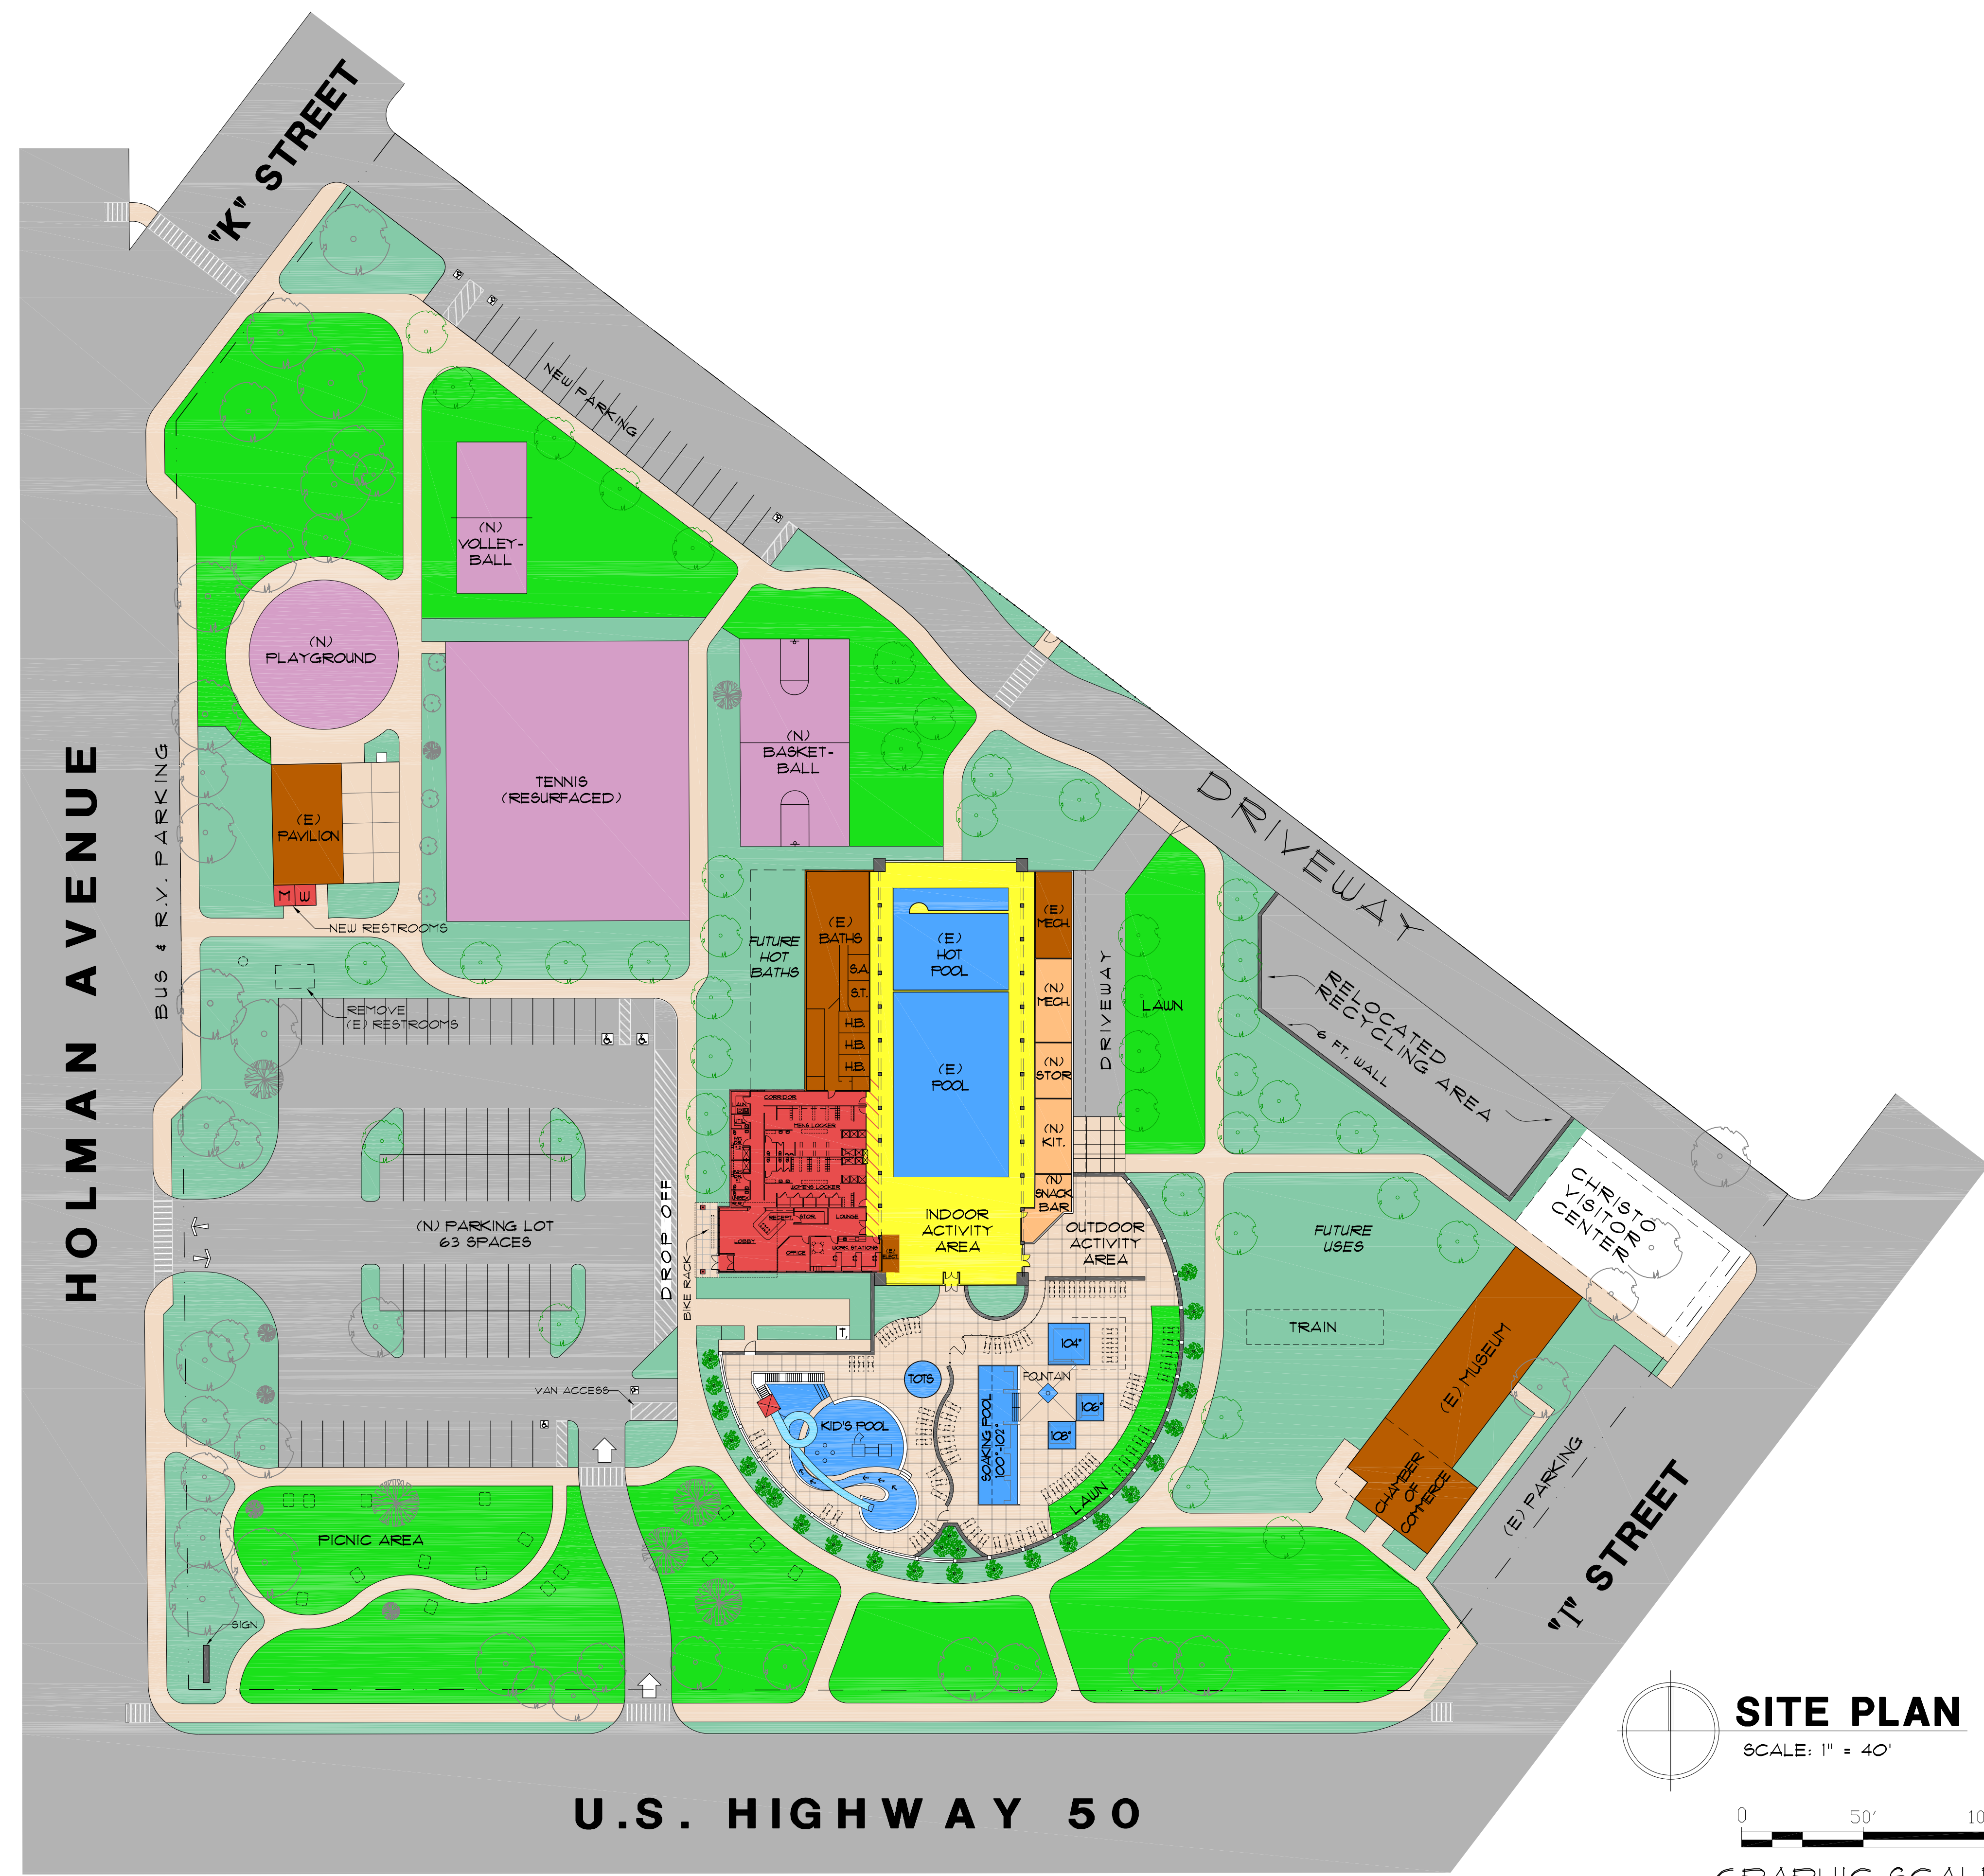

SITE PLAN
SCALE: 1" = 40'
0 50' 100'
GRAPHIC SCALE

PROPOSED ADDITION PLAN
SCALE: 1/16" = 1'-0"

PROPOSED SALIDA HOT SPRINGS & CENTENNIAL PARK MASTER PLAN